


INSTALLED 7:30 AM TUESDAY JULY 7

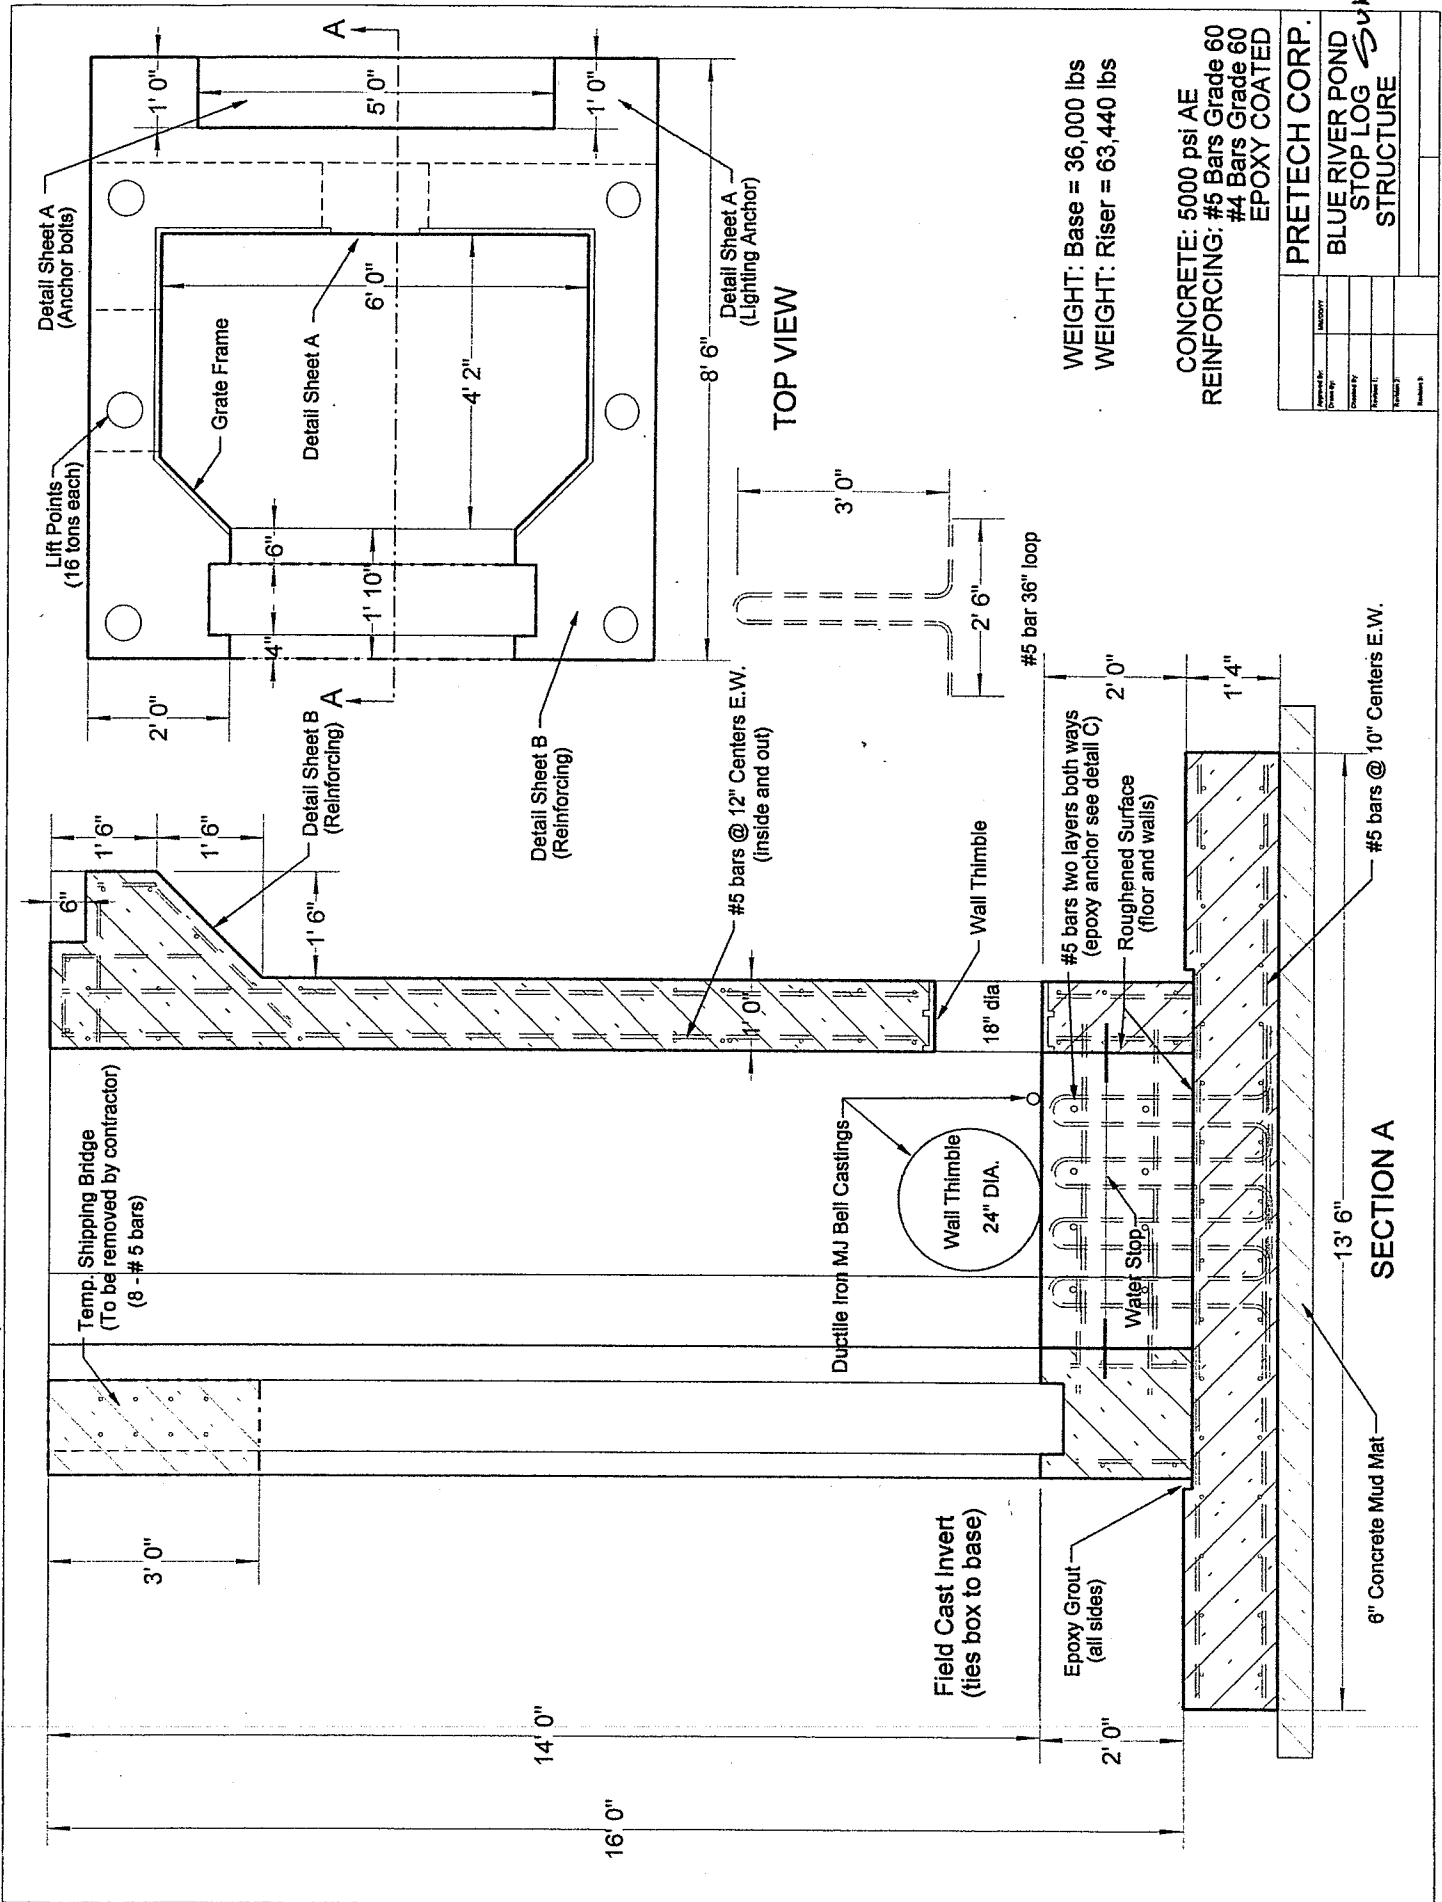


WEIGHT: Base = 36,000 lbs
 WEIGHT: Riser = 63,440 lbs

CONCRETE: 5000 psi AE
 REINFORCING: #5 Bars Grade 60
 #4 Bars Grade 60
 EPOXY COATED

Approved By:	Checked By:	Drawn By:	Revised By:	Revised Date:
PRETECH CORP.				
BLUE RIVER POND STOP LOG SURGE STRUCTURE				

LOUISIANA MONDAY AFTERNOON 1ST

INSTALLED 12:00 Noon TUESDAY July 7

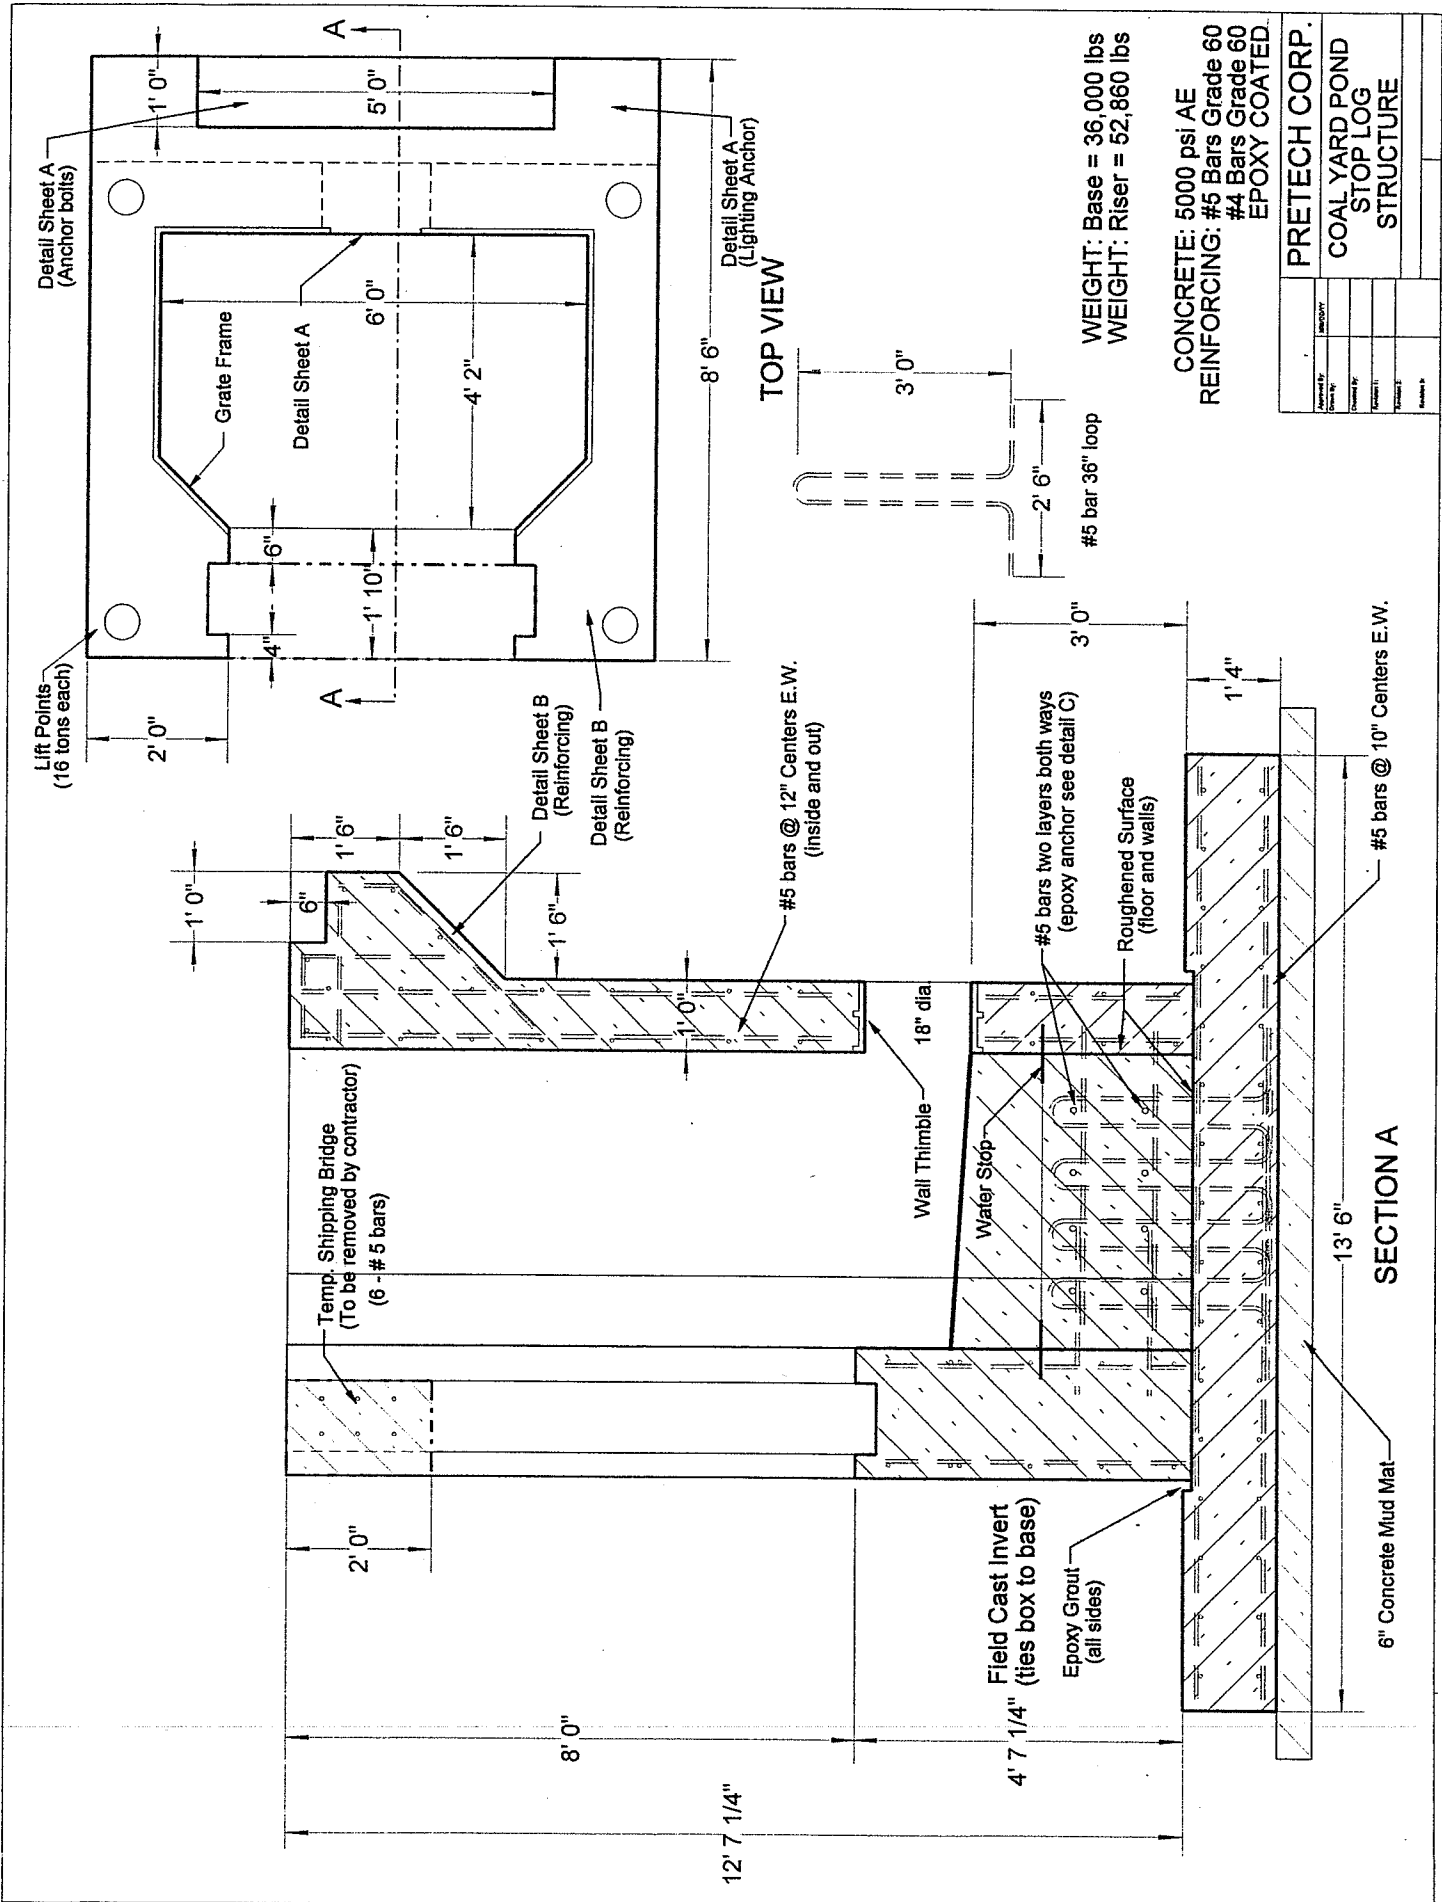


LOAD TUESDAY 7:00AM

2/12

INSTRUMENT 12:00 Noon July 8 1974

4TH

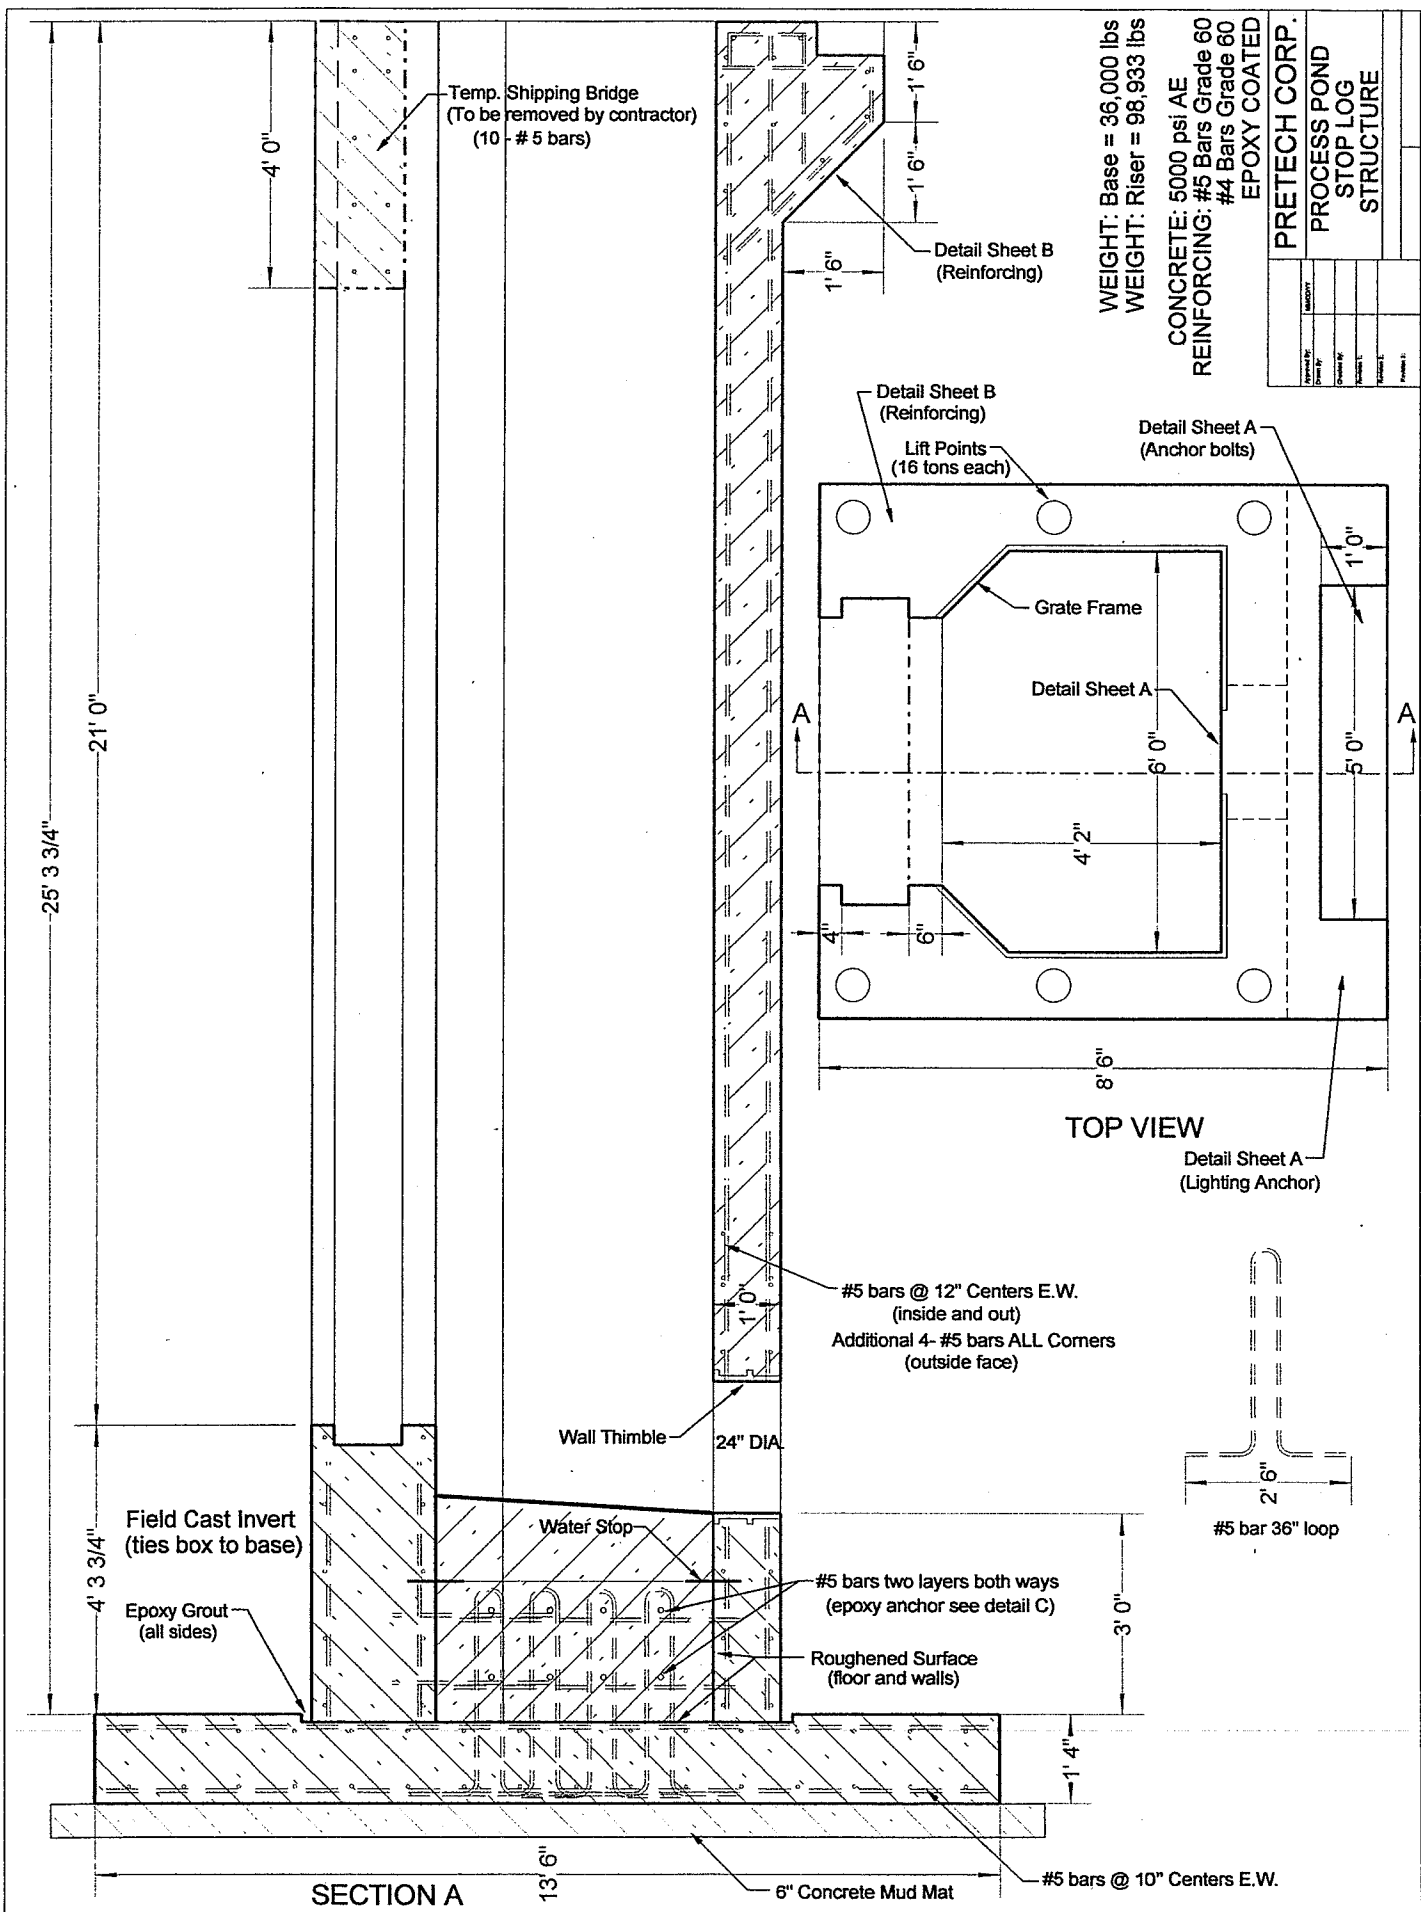

WEIGHT: Base = 36,000 lbs
WEIGHT: Riser = 98,933 lbs

CONCRETE: 5000 psi AE
REINFORCING: #5 Bars Grade 60
#4 Bars Grade 60
EPOXY COATED

PRETECH CORP.	
PROCESS POND STOP LOG STRUCTURE	
Approved By:	Checked By:
Drawn By:	Material:
Date:	Project No.:

LOADED WEDNESDAY 7:00 AM

LAST